



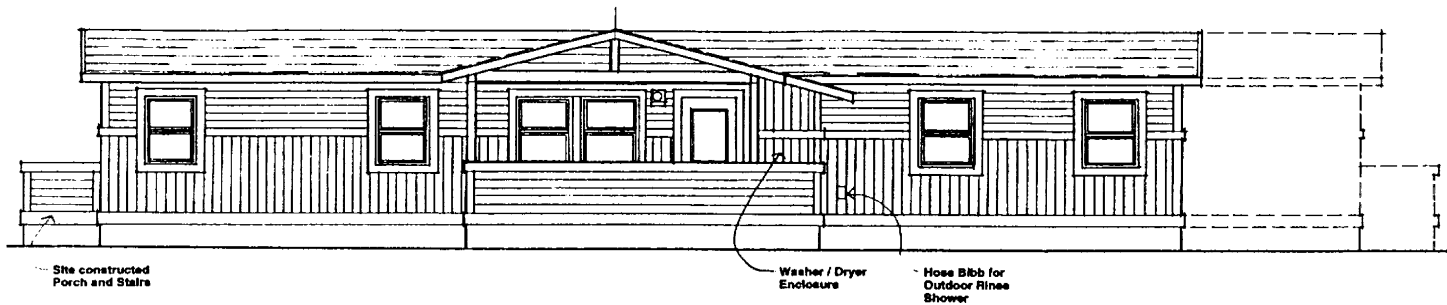

ELEVATION @ Entrance (Including site-constructed deck)

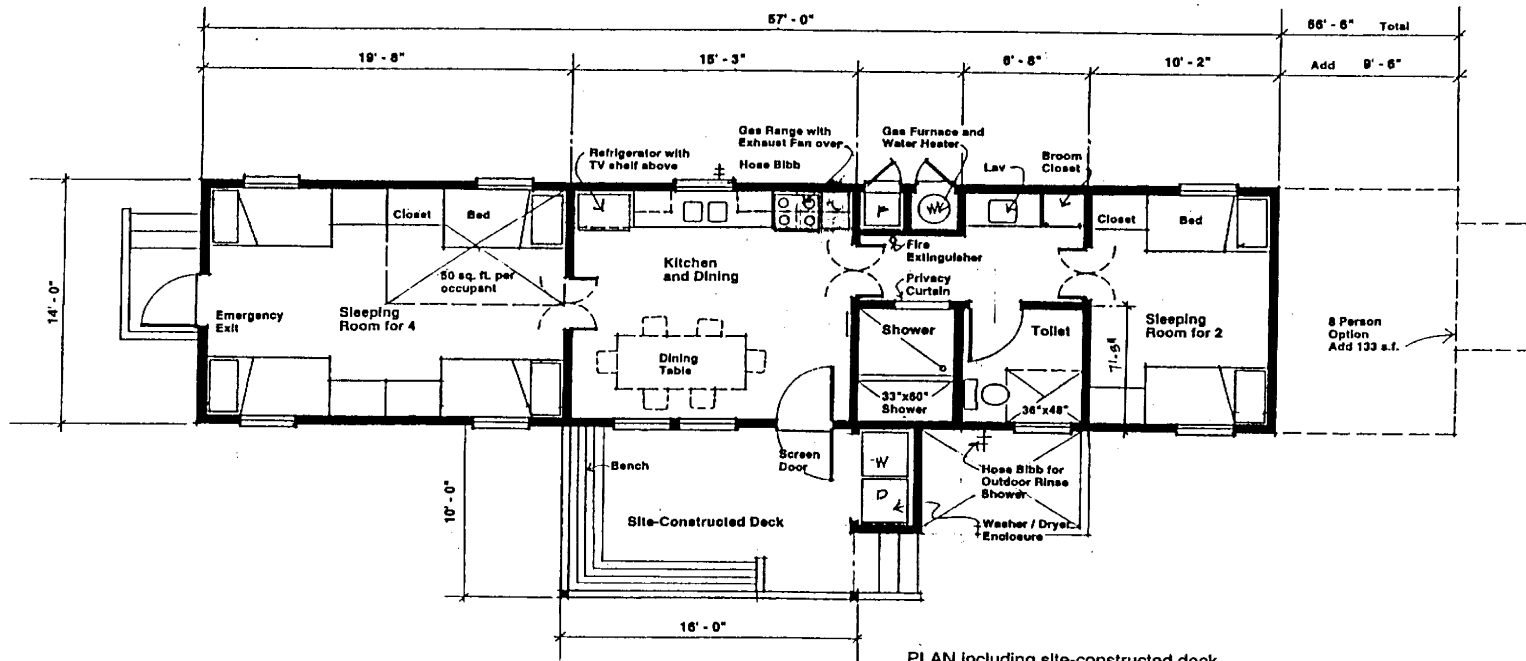

PLAN including site-constructed deck